



1 STANDING SEAM ROOF AT EAVE
SCALE: 1 1/2" = 1'-0"

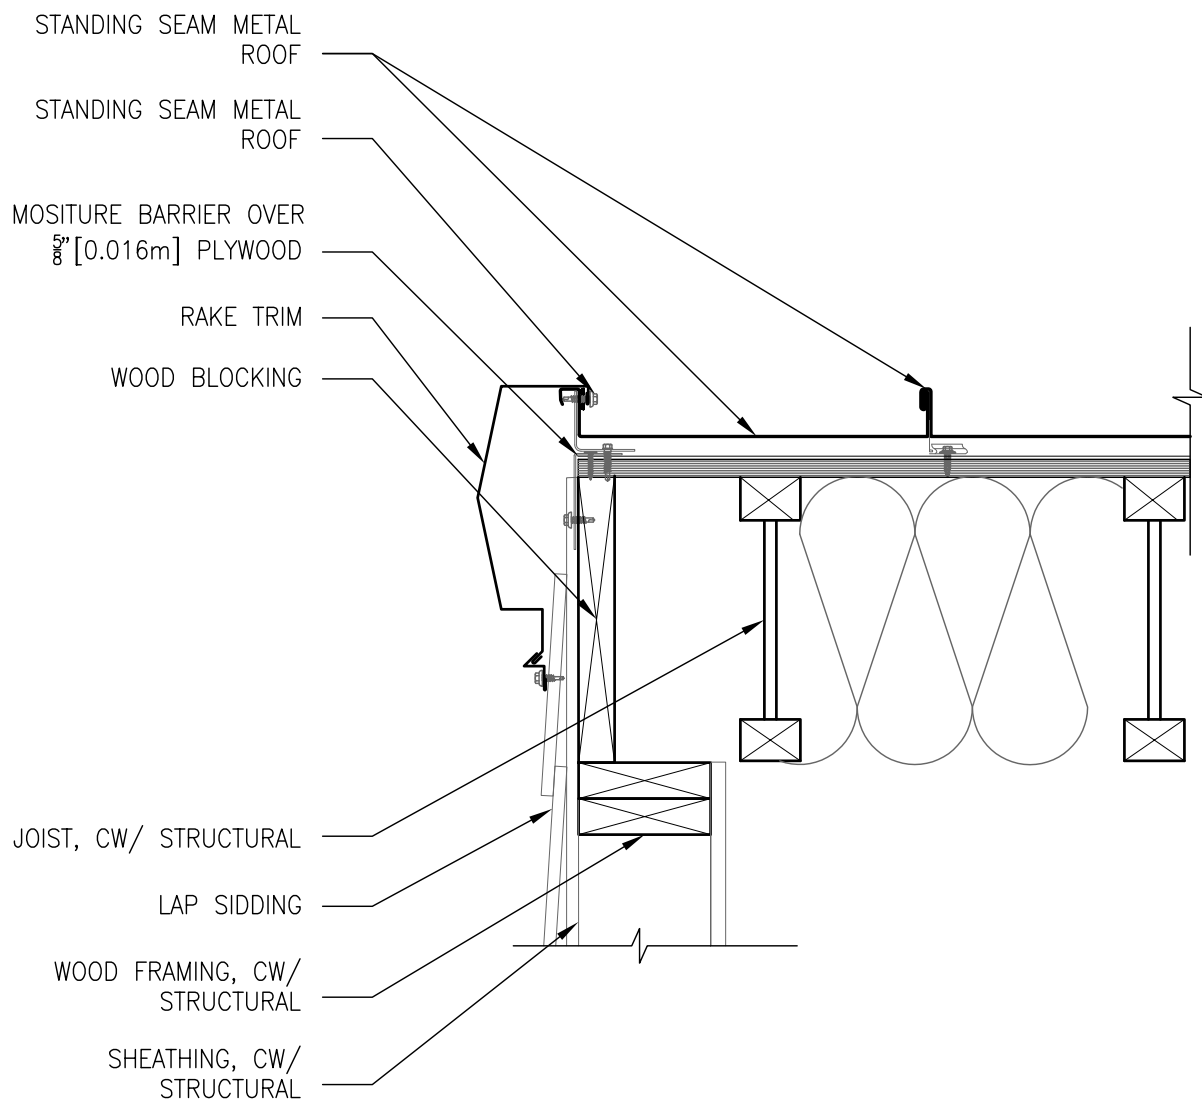


2 STANDING SEAM ROOF AT RAKE
SCALE: 1 1/2" = 1'-0"

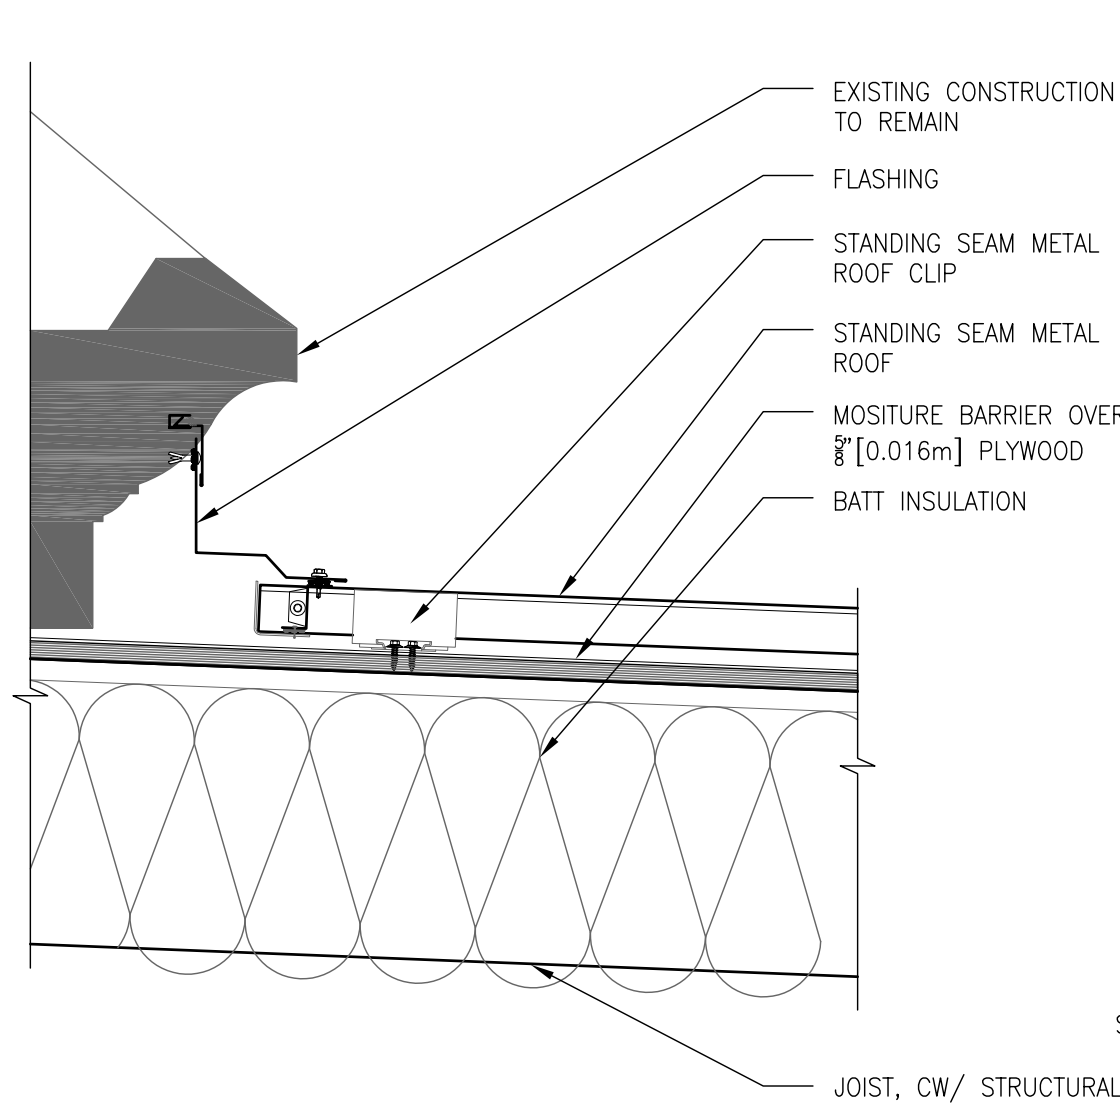


3 STANDING SEAM ROOF AT WALL
SCALE: 1 1/2" = 1'-0"


NOTE: SEE ENLARGED STAIR PLANS FOR DIMENSIONS OF HANDRAIL EXTENSION

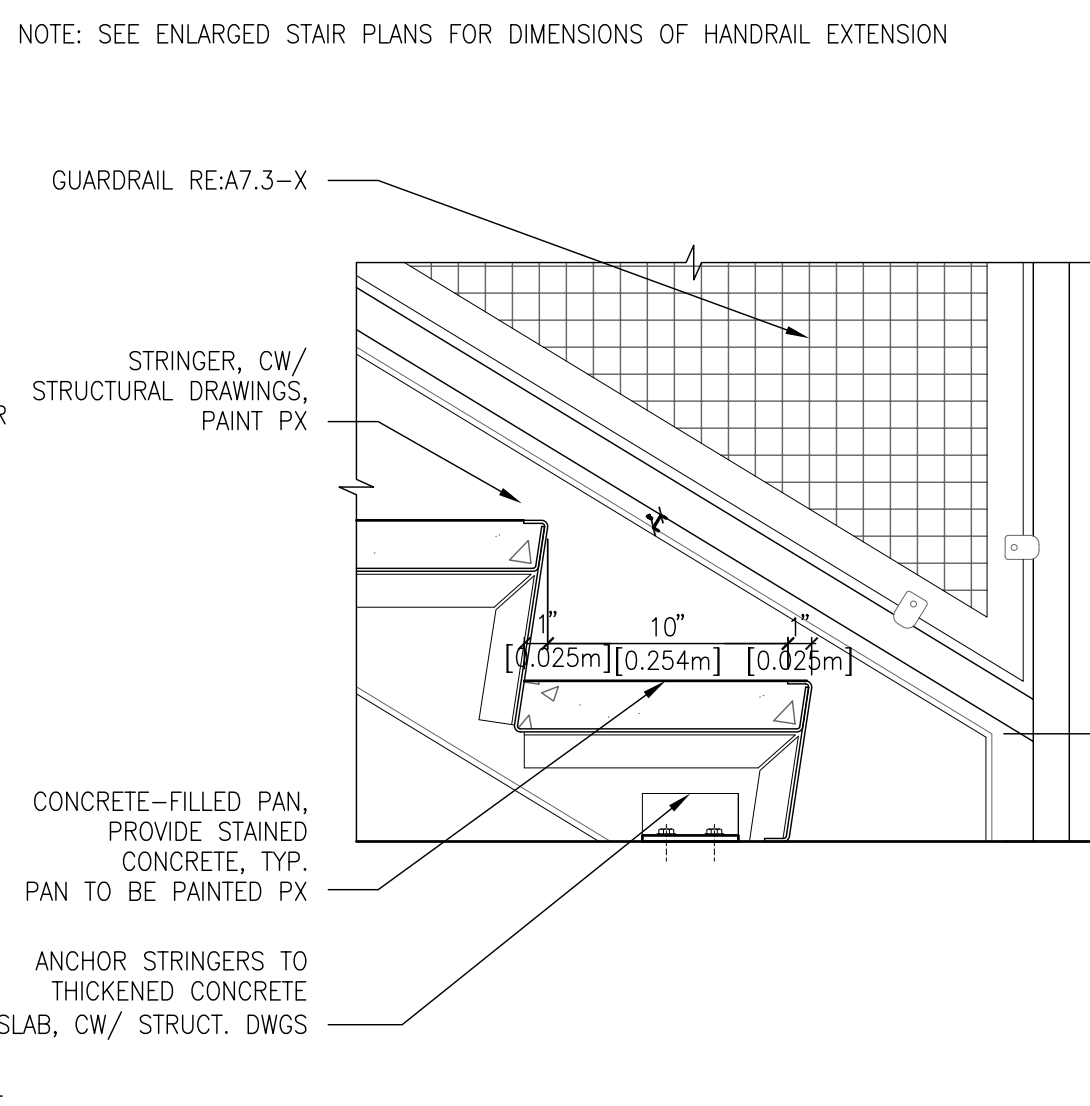


4 STAIR AT LOWER FLOOR
SCALE: 1 1/2" = 1'-0"

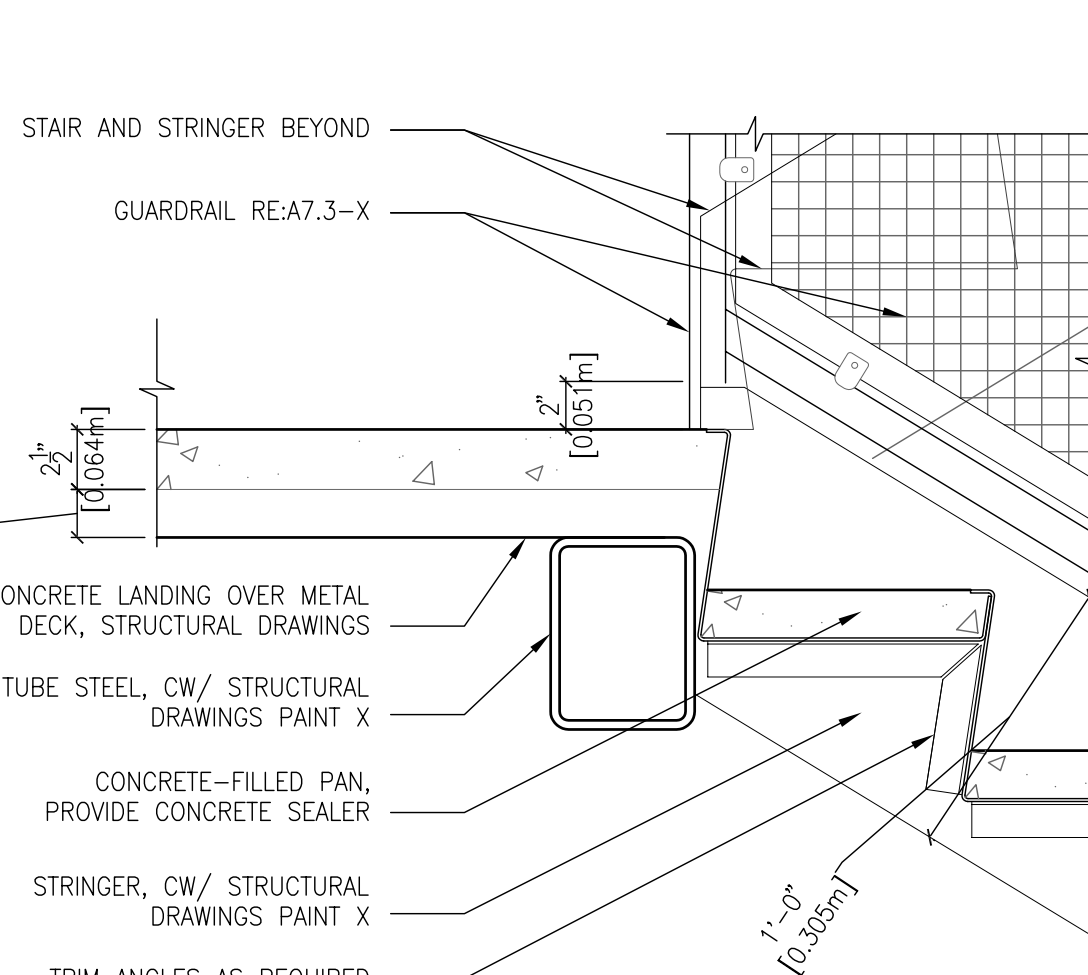


5 STAIR AT LANDING
SCALE: 1 1/2" = 1'-0"

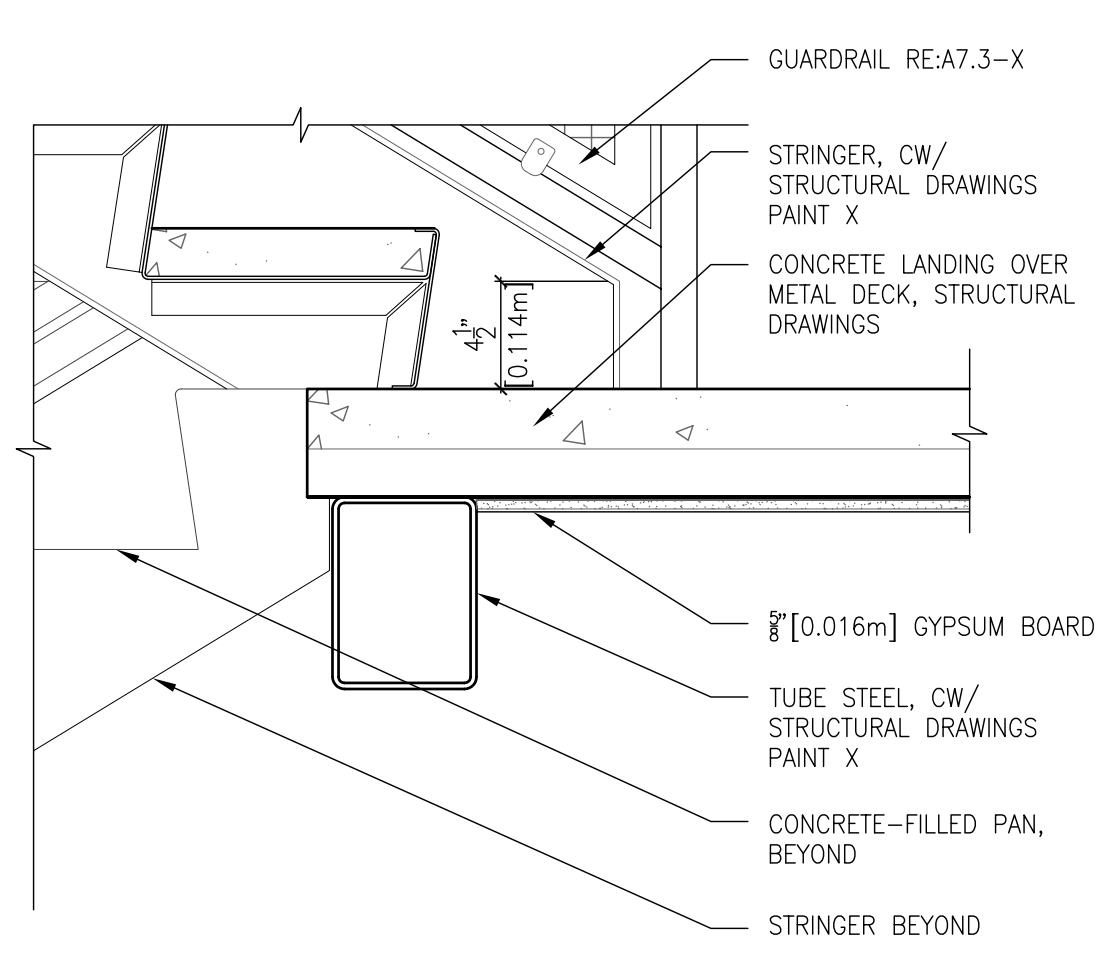


6 STAIR AT FLOOR LEVEL
SCALE: 1 1/2" = 1'-0"

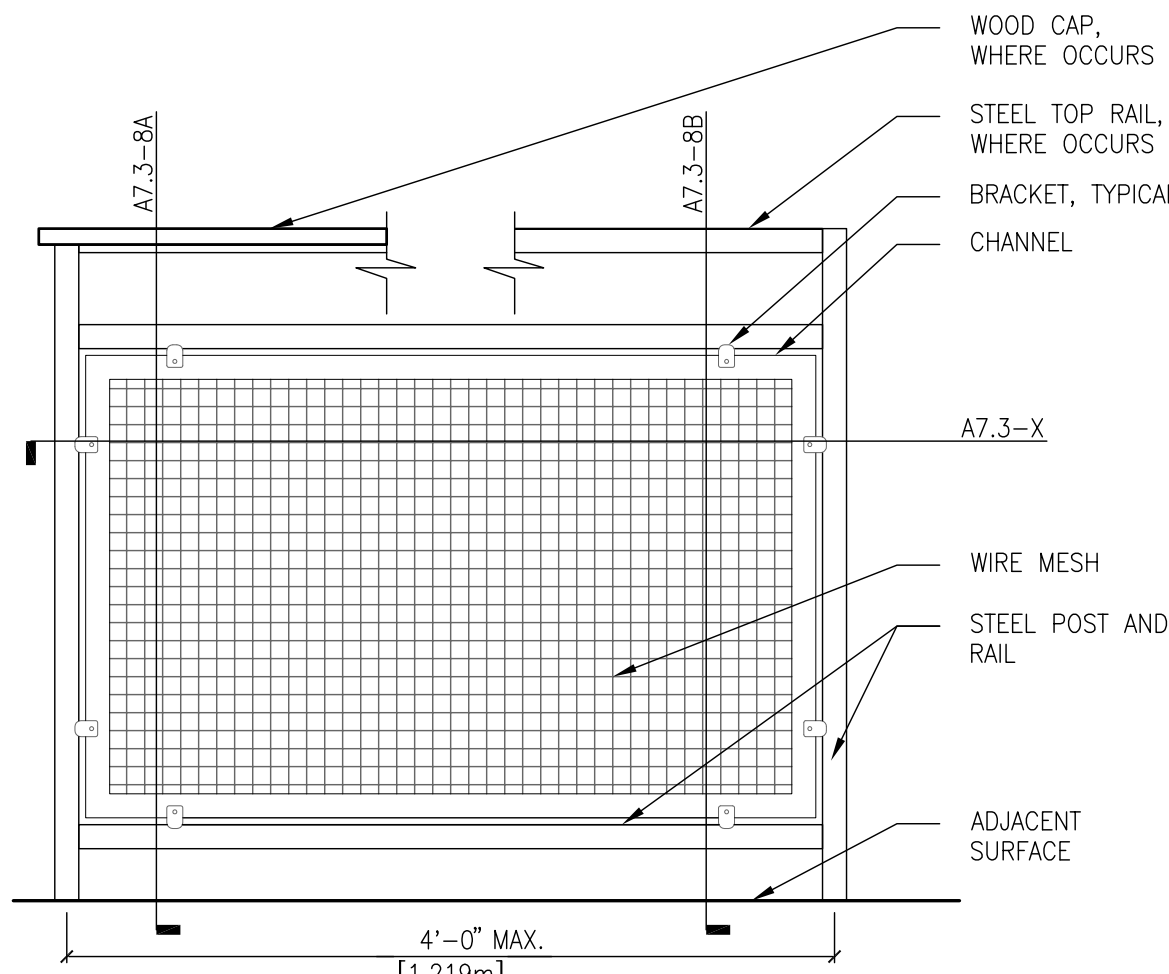


7 TYPICAL GUARDRAIL ELEVATION
SCALE: 1" = 1'-0"

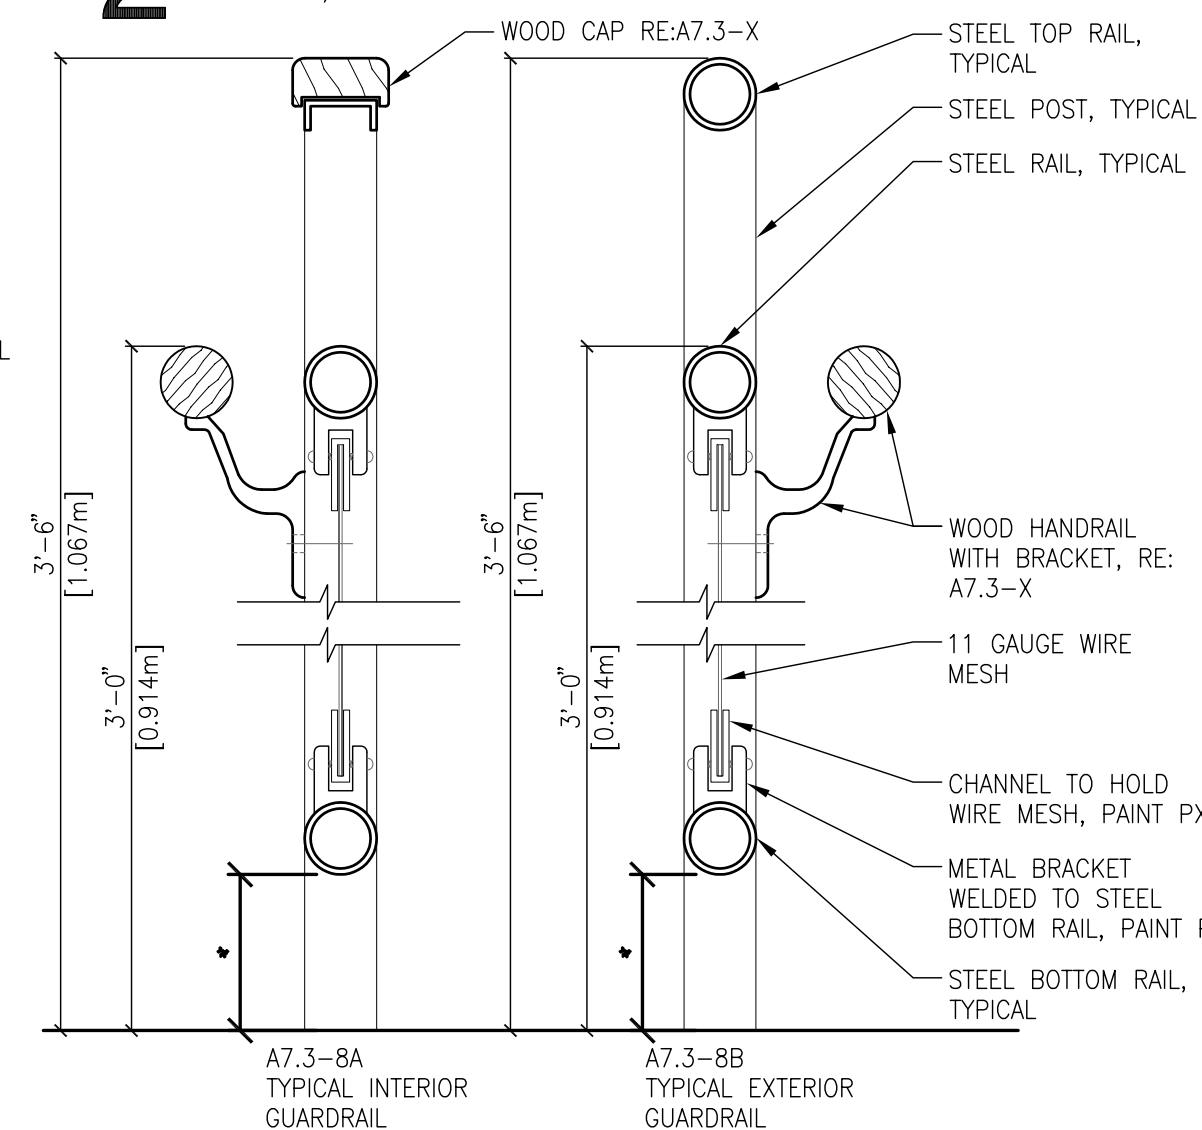


8 GUARDRAIL SECTIONS
SCALE: 5" = 1'-0"

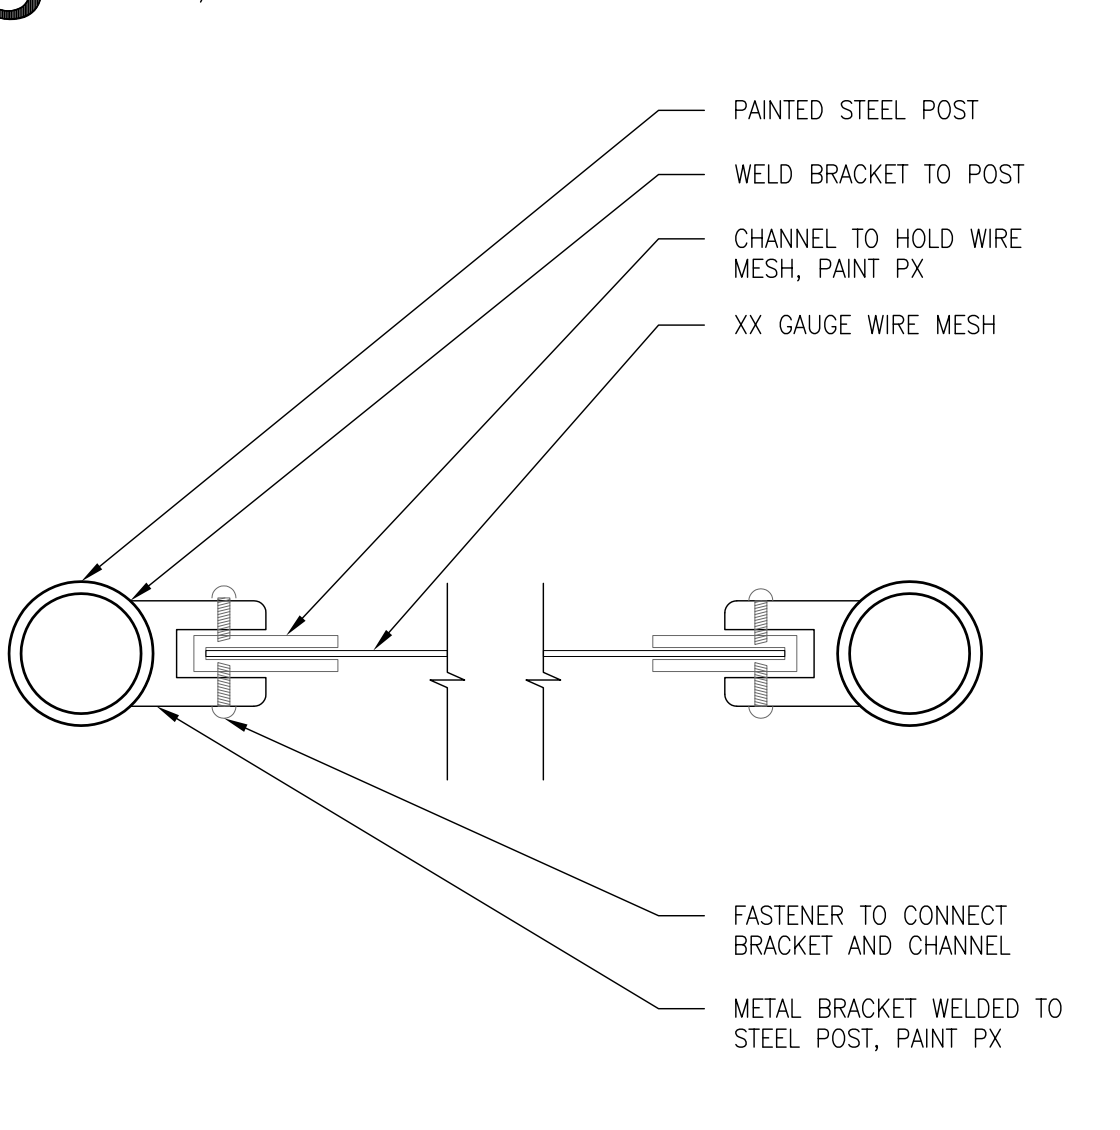


9 GUARDRAIL DETAIL
SCALE: 6" = 1'-0"

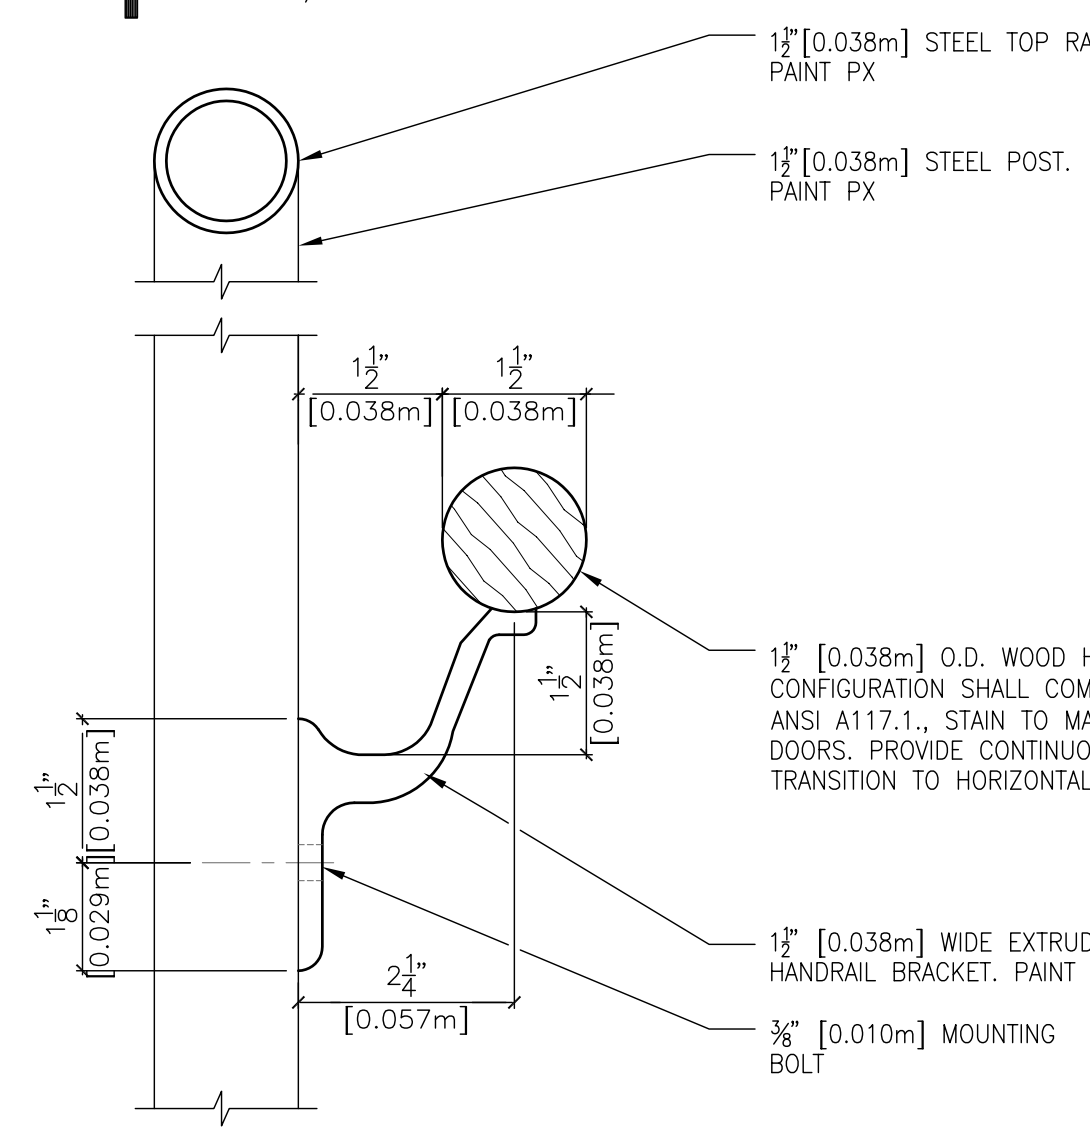


10 HANDRAIL ATTACHMENT
SCALE: 6" = 1'-0"

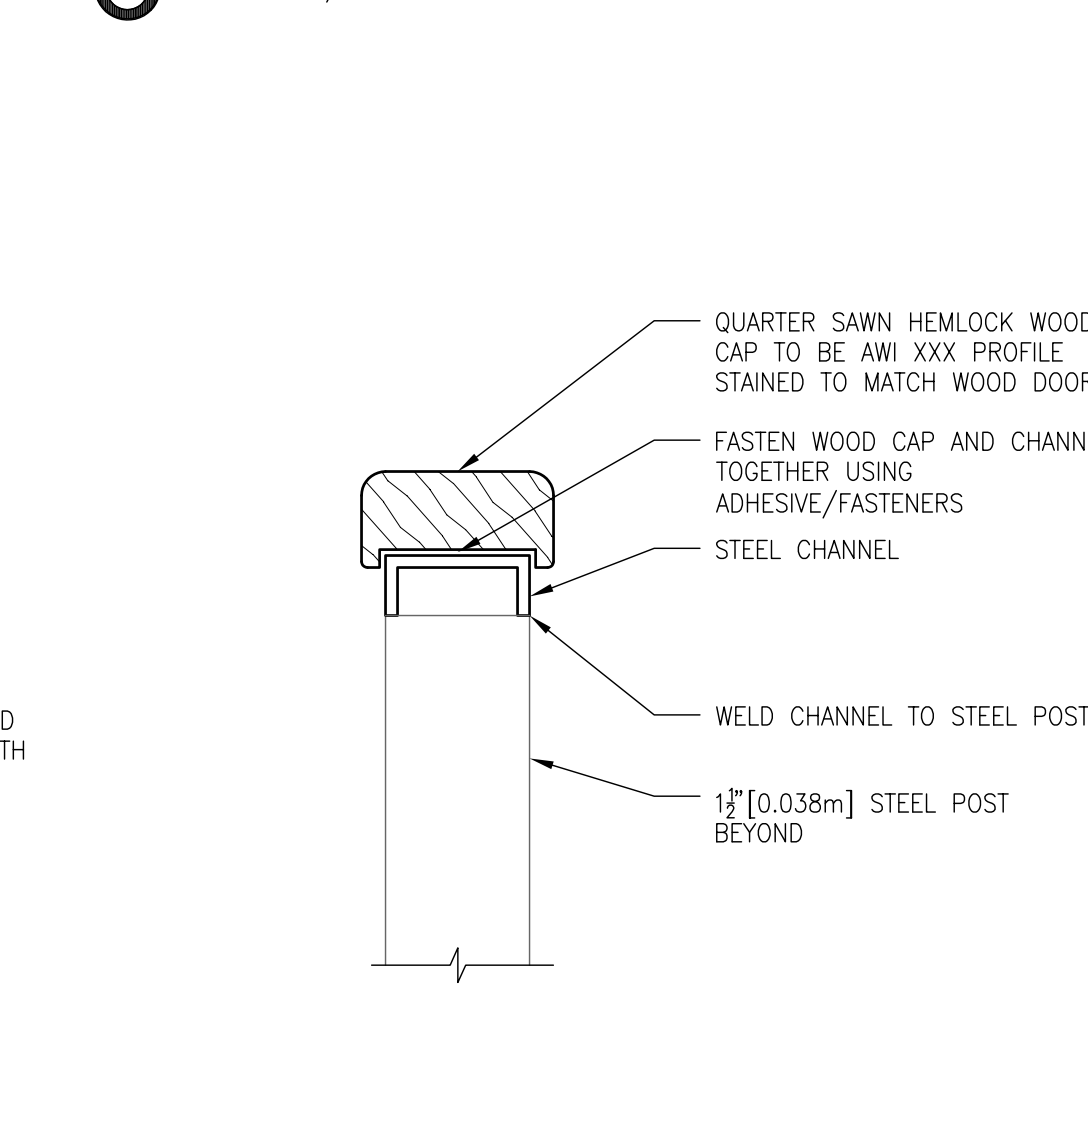


11 WOOD GUARDRAIL CAP
SCALE: 6" = 1'-0"

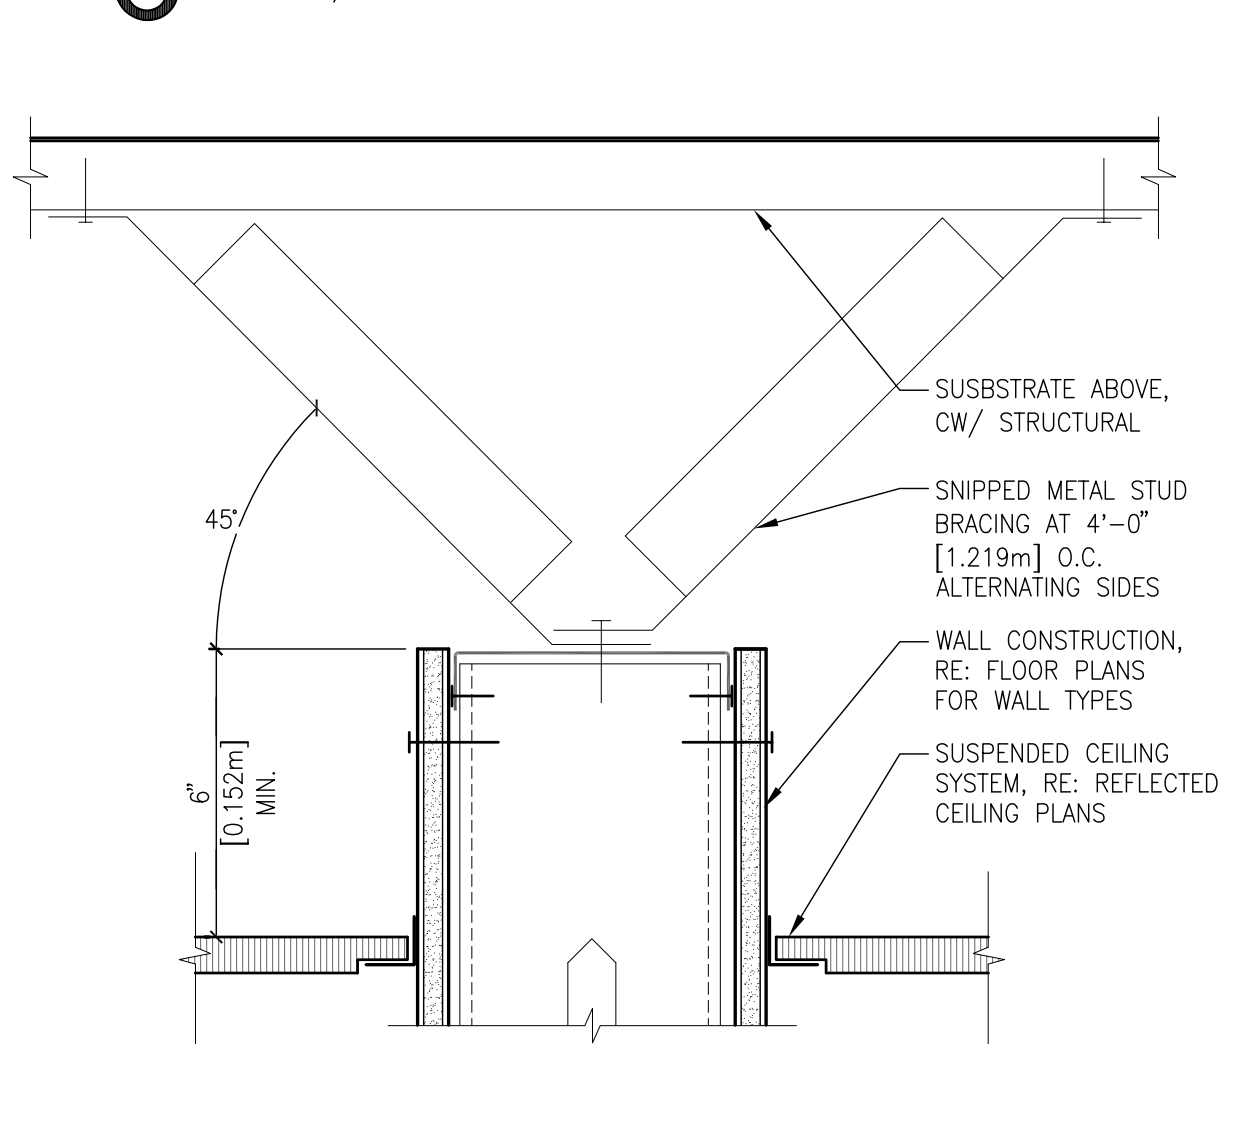


12 PARTITION LATERAL BRACING
SCALE: 5" = 1'-0"

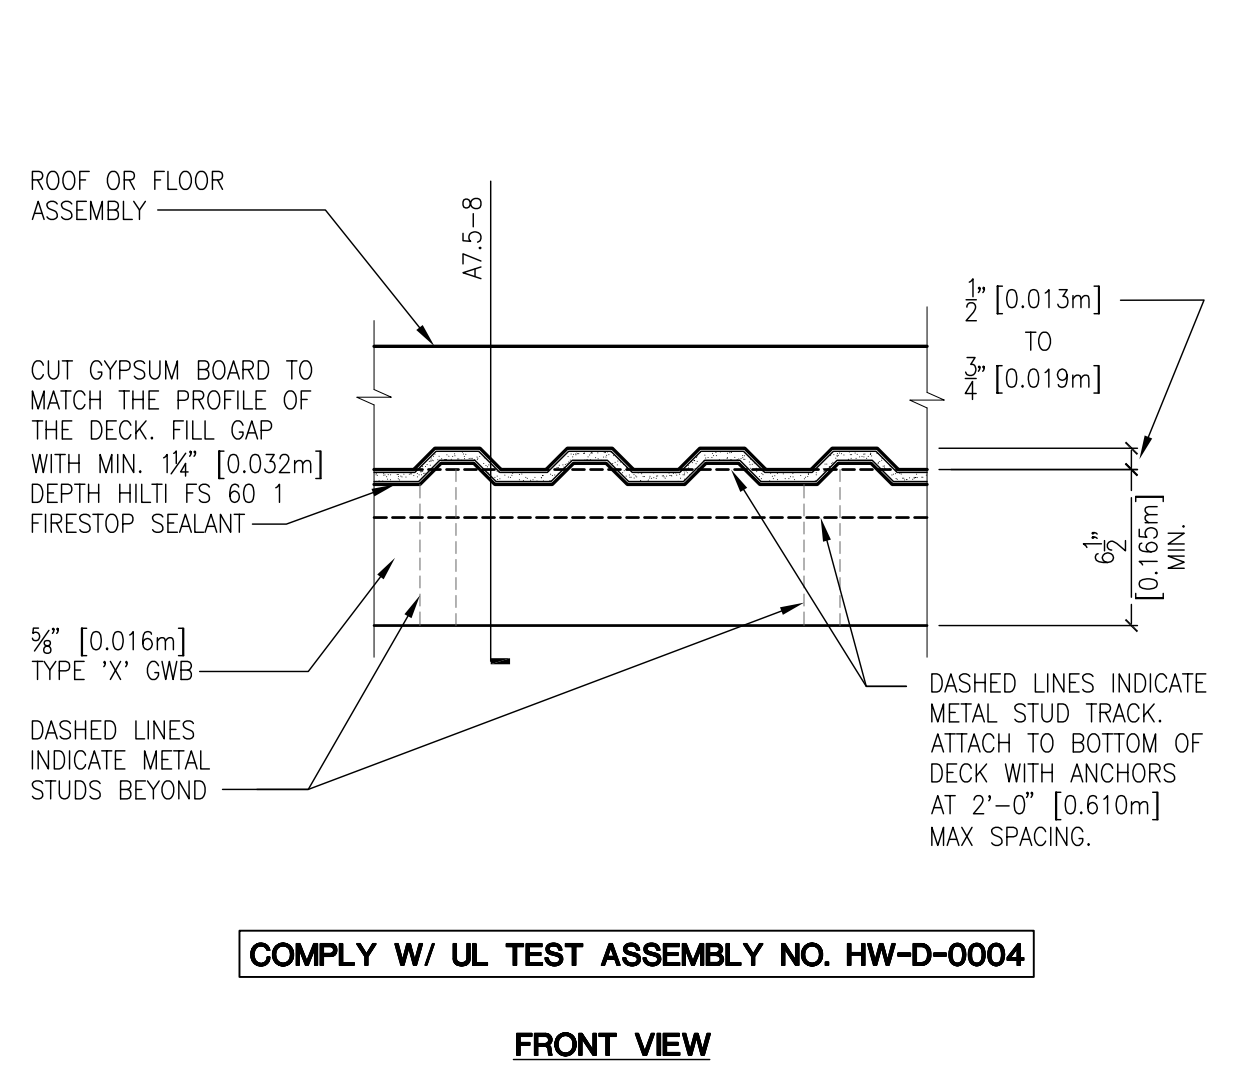


13 RATED WALL TERMINATION
SCALE: 1 1/2" = 1'-0"

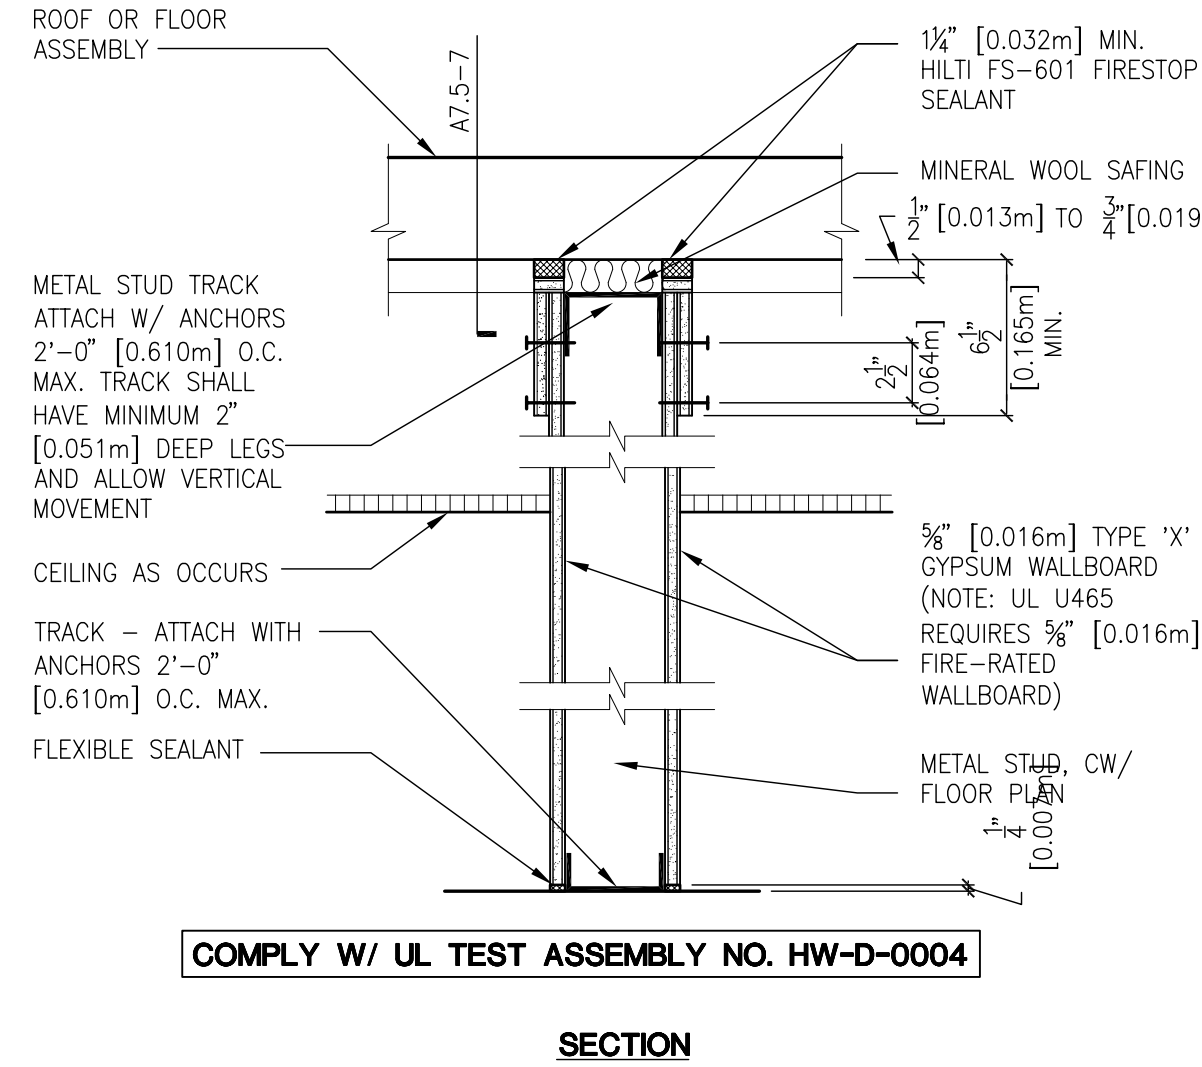


14 RATED WALL TERMINATION
SCALE: 1 1/2" = 1'-0"

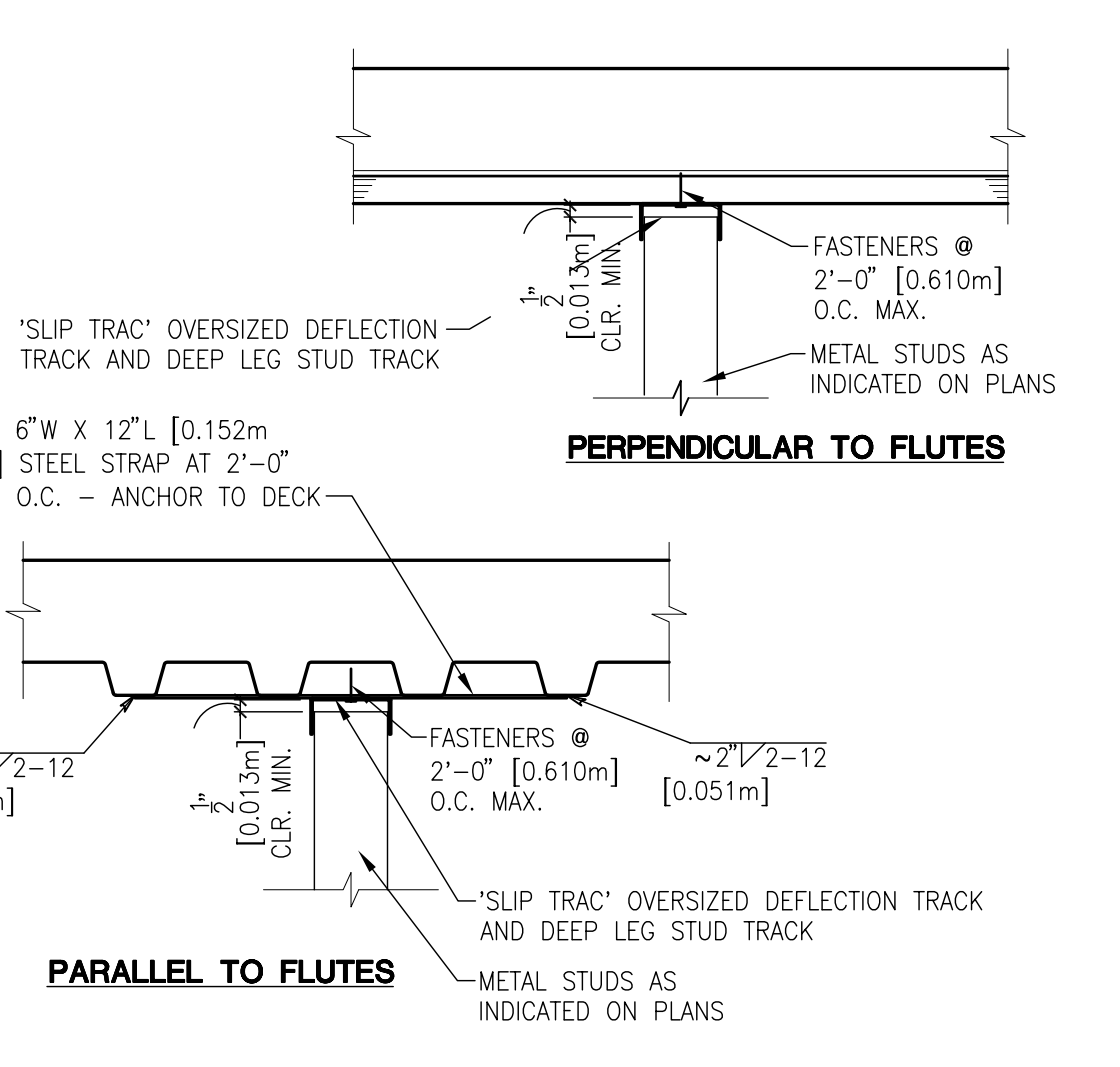


15 NON RATED SLIP TRACK
SCALE: 1 1/2" = 1'-0"

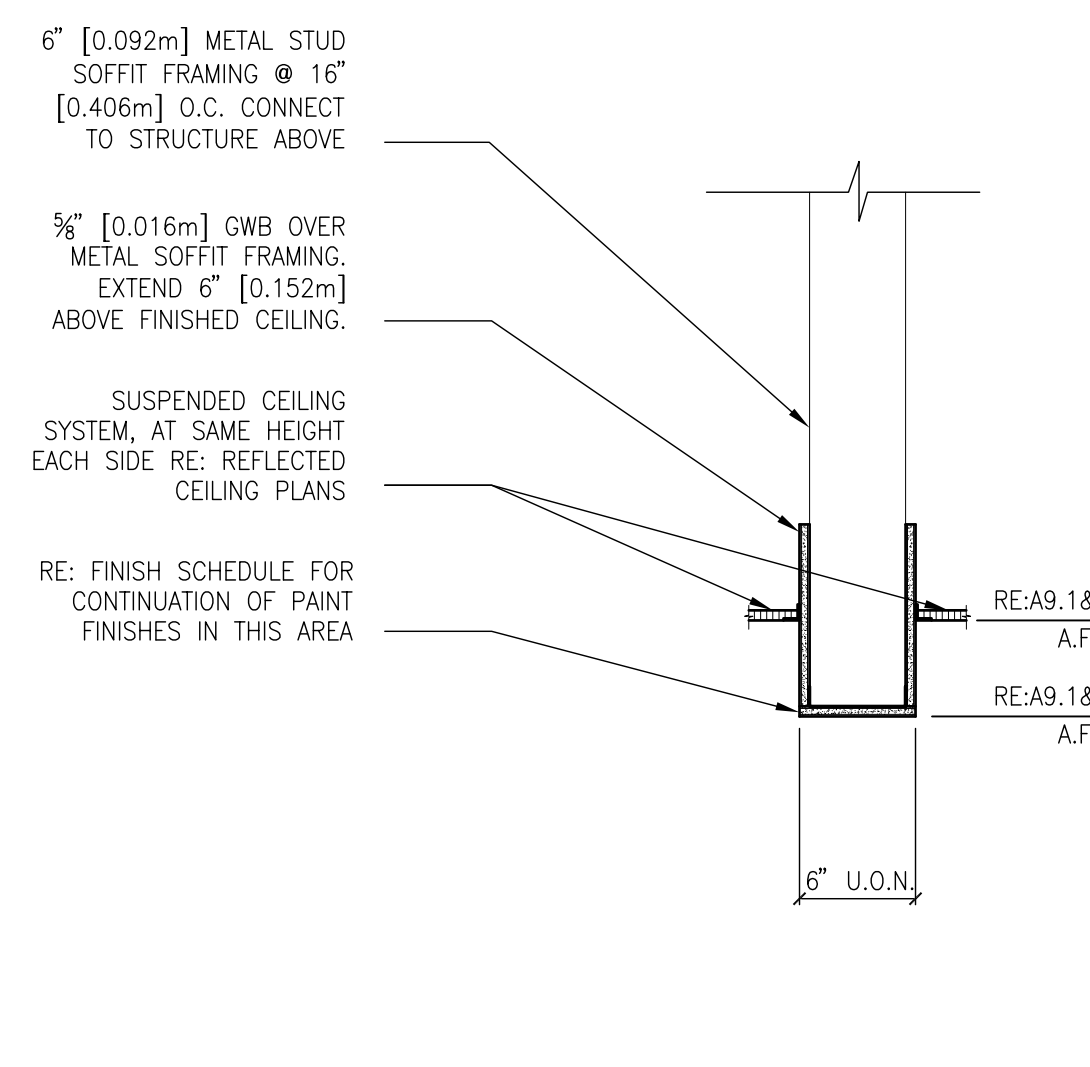


16 SOFFIT DETAIL
SCALE: 1" = 1'-0"

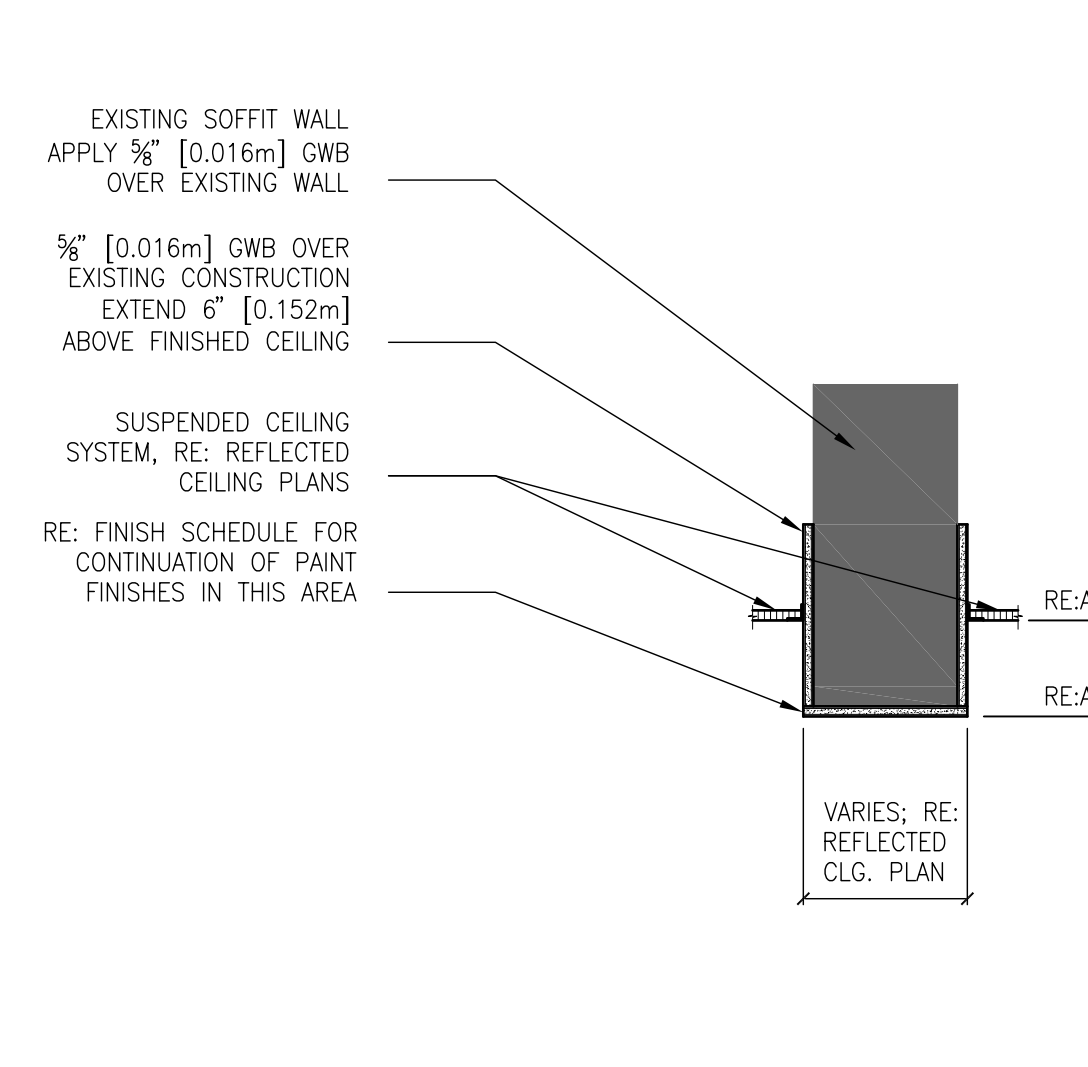


17 SOFFIT DETAIL
SCALE: 1" = 1'-0"

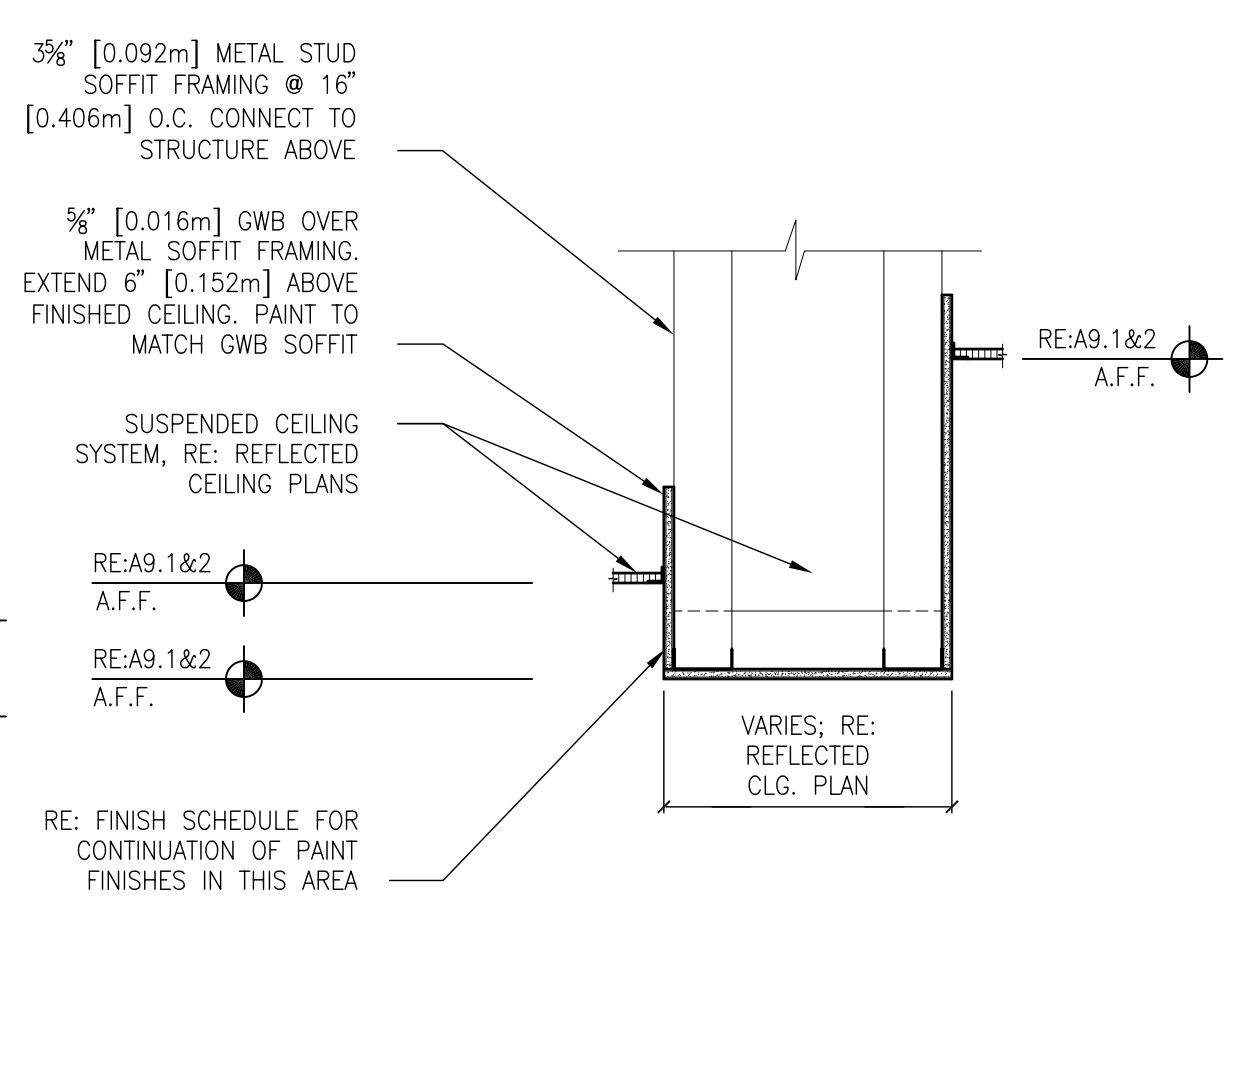


18 SOFFIT DETAIL
SCALE: 1" = 1'-0"

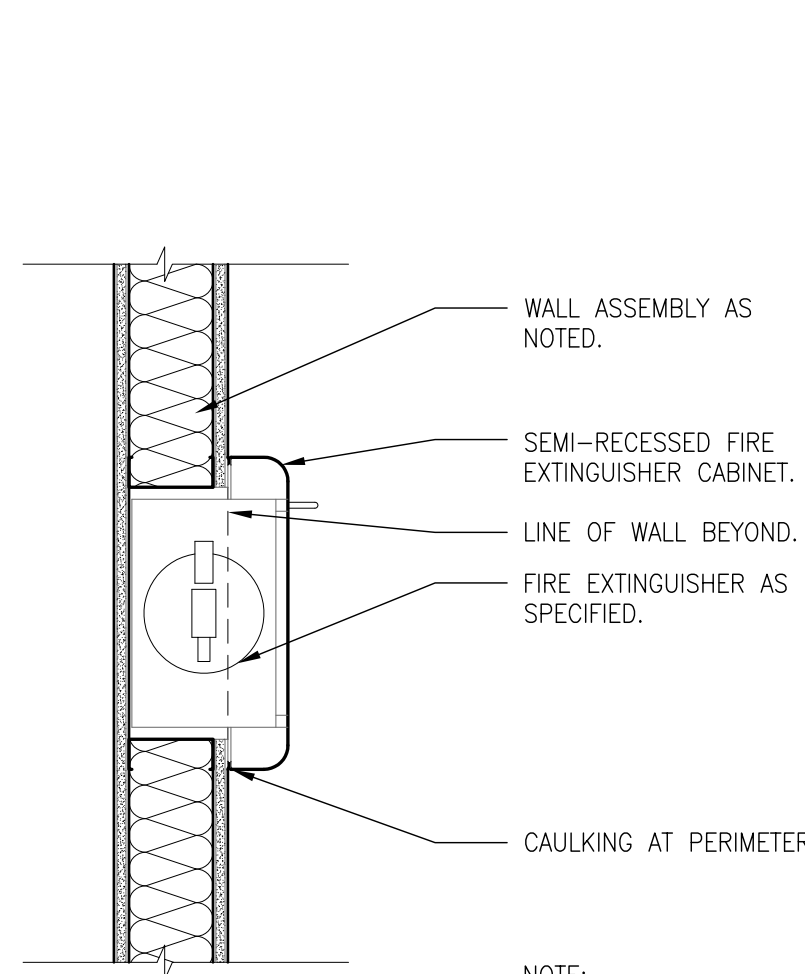

19 FIRE EXTINGUISHER PLAN
SCALE: 1 1/2" = 1'-0"

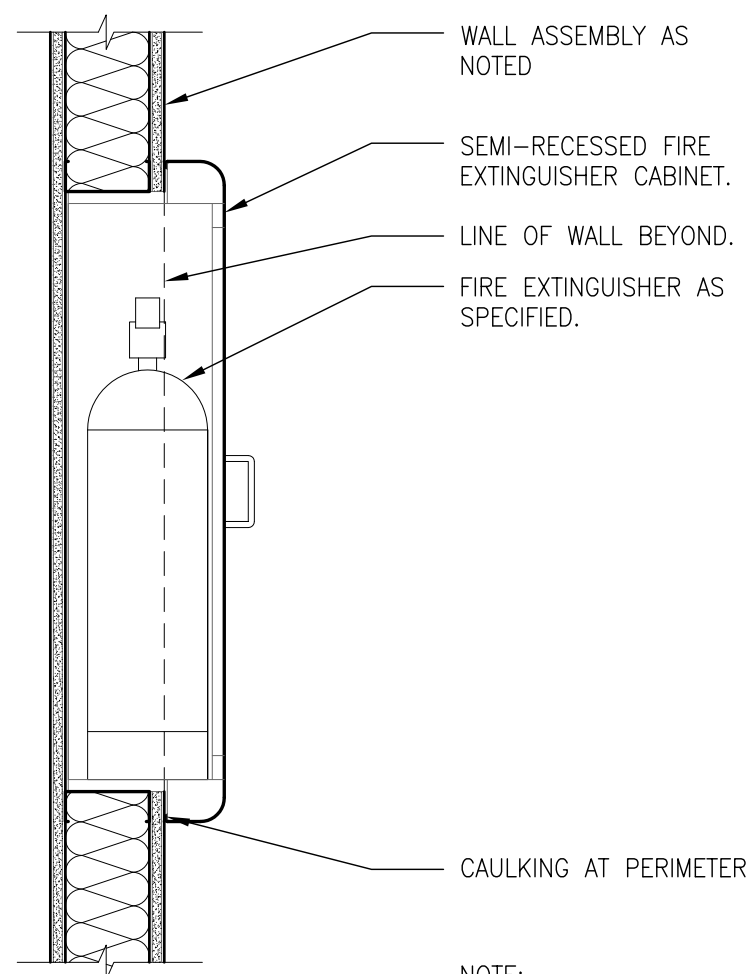

20 FIRE EXTINGUISHER SECTION
SCALE: 1 1/2" = 1'-0"

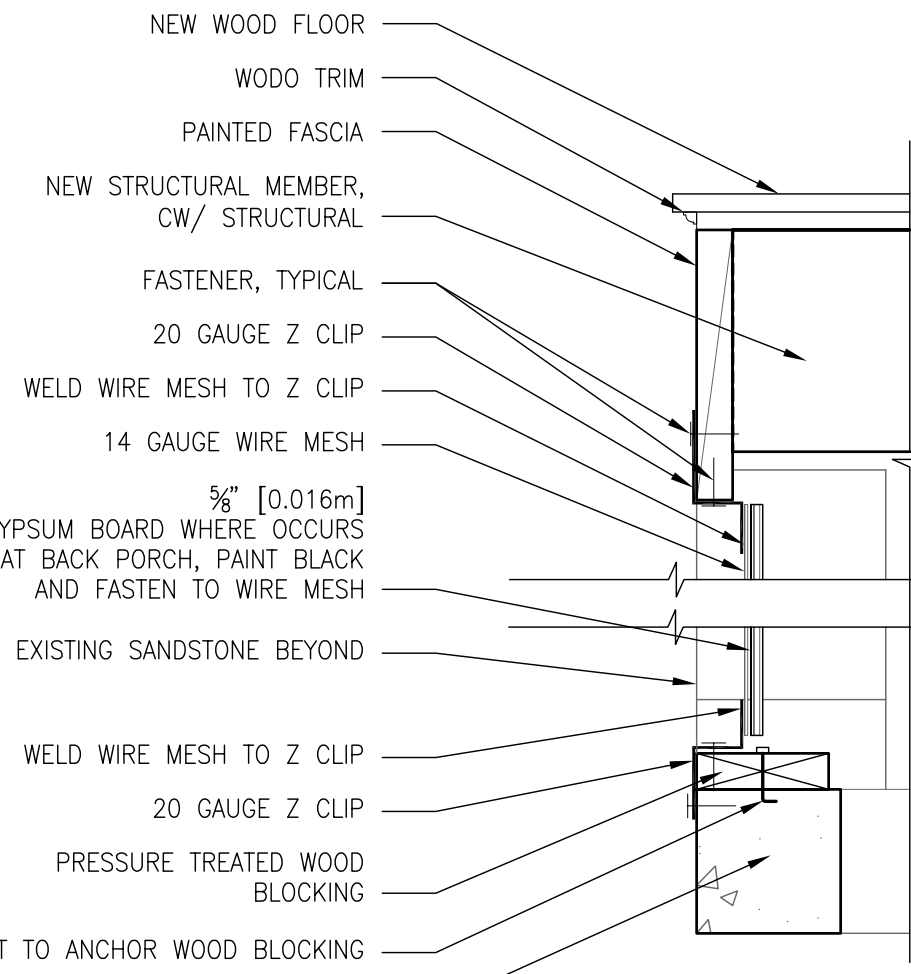

21 WIRE MESH AT PORCH
SCALE: 1 1/2" = 1'-0"

95% SUBMISSION

REVISIONS DATE

CSHQ

C.W. MOORE PLAZA
250 S. 5TH ST. • BOISE, ID 83702
(208) 343-4635 • FAX (208) 343-1858
http://www.cshaq.com

JOHN D. MAULIN, ARCHITECT
C.W. MOORE PLAZA
250 S. 5TH ST.
BOISE, IDAHO
PHONE: 208-343-4635 FAX: 208-343-1858

THESE DRAWINGS AND SPECIFICATIONS, AS INSTRUMENTS OF SERVICE, ARE AND SHALL REMAIN THE PROPERTY OF THE ARCHITECT / ENGINEER. WHICHEVER THE PROJECT FOR WHICH THEY ARE MADE IS EXECUTED OR NOT, THESE DRAWINGS AND SPECIFICATIONS SHALL NOT BE USED BY ANY PERSON OR ENTITY ON OTHER PROJECTS FOR ADDITIONS TO THE PROJECT OR COMPLETION OF THE PROJECT, WHEN PHASED, WITHOUT THE WRITTEN CONSENT OF CSHQA OR ITS APPLICATES. Copyright © 2011

STAMP

PRELIMINARY
NOT FOR
CONSTRUCTION

DRAWING TITLE
**EXTERIOR AND INTERIOR
DETAILS**

APPROVED: DIVISION CHIEF

APPROVED: SERVICE DIRECTOR

PROJECT TITLE
**VAMC
RENOVATE
BUILDING 33**

BUILDING NUMBER
33

LOCATION
BOISE, IDAHO

CHECKED
JMO

DRAWN
BKS

DATE
03/04/11

PROJECT NO.
531-10-114

DRAWING NO.
A7.3

DWG. 40 OF 102

